


ROOM SIZES ARE APPROXIMATE

### MAIN FLOOR PLAN

2272.70 SQUARE FEET

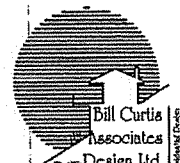


Bill Curtis  
Associates  
Inc. Design Ltd.  
Phone 604-986-4550  
Fax 604-986-4555  
51 Louisa Avenue  
North Vancouver, BC V7N 1E5

Drawn: MAIN FLOOR PLAN  
Date: by BC Date: MARCH 04  
Scale: 1/4" = 1'-0"

Project: BEEDEBROOK RESIDENCE  
AT 3578 HATHERS AVENUE  
WEST VANCOUVER


2.7

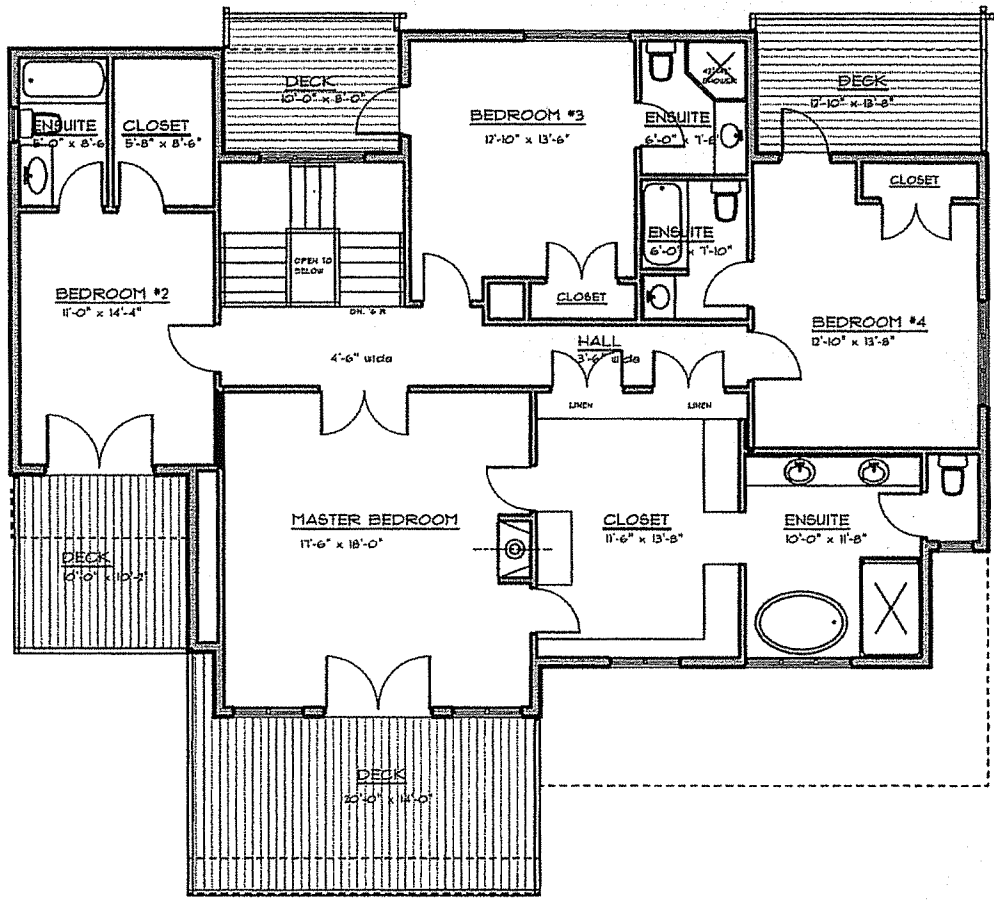

ROOM SIZES ARE  
APPROXIMATE

UPPER FLOOR PLAN

1,150.30 SQUARE FEET

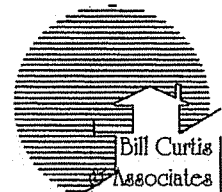

Bill Curtis  
& Associates  
Design Ltd.

Phone 604-986-4550

Fax 604-986-4555

51 Lonendale Avenue  
North Vancouver, BC V7M 2E5

Quality Residential Design

Drawing UPPER FLOOR PLAN


Drawn by EC Date MARCH 04

Scale 1/4"=1'-0"

Project

3 of 7

BEEDIEGROUP RESIDENCE  
AT 3525 MATHERS AVENUE  
WEST VANCOUVER

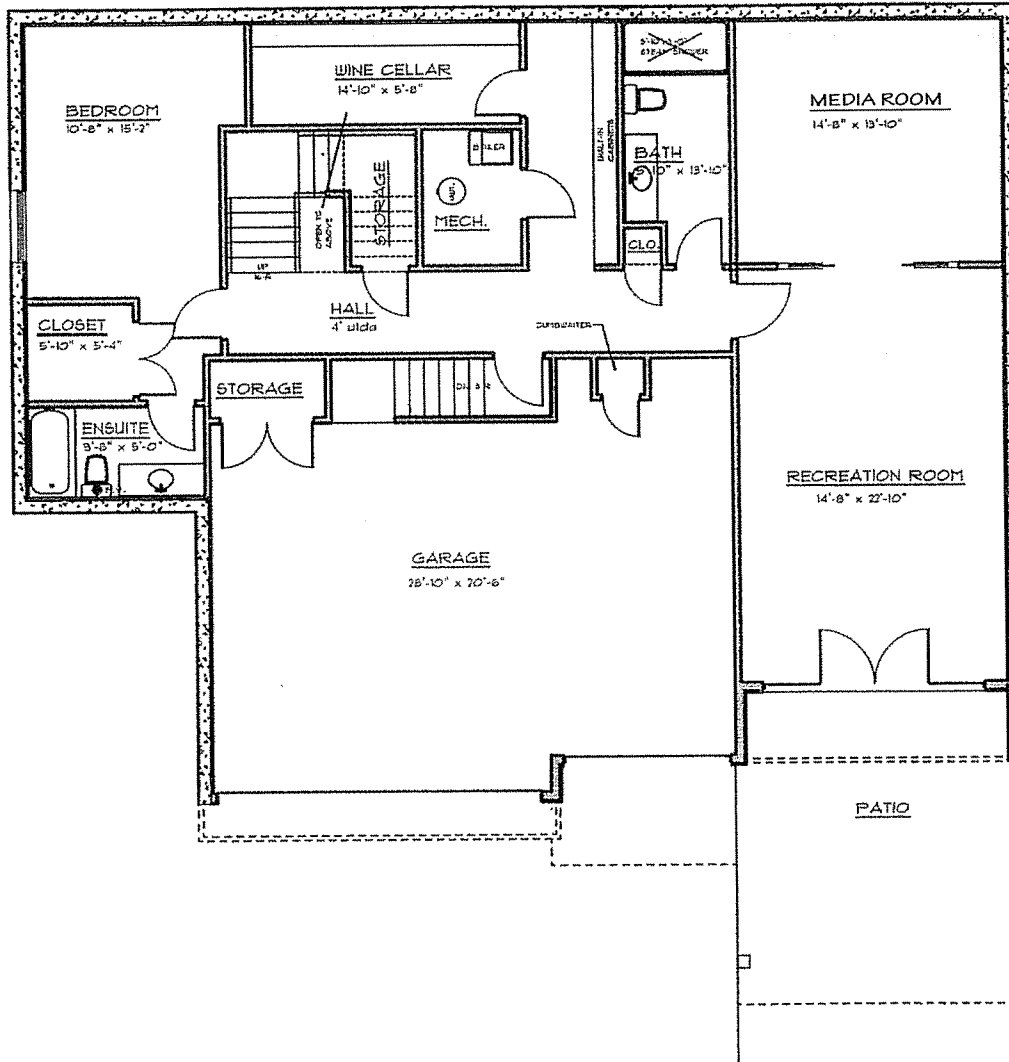


ROOM SIZES ARE APPROXIMATE

**LOWER FLOOR PLAN**

670 SQUARE FOOT GARAGE

TOTAL NET BASEMENT FSR = 2710 SQUARE FEET

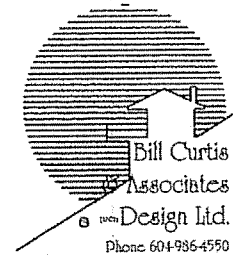

Bill Curtis  
 Associates  
 Inc. Design Ltd.  
 Phone: 604-986-4550  
 Fax: 604-986-4555  
 51 Lansdale Avenue  
 North Vancouver, BC V7H 2E5

Quality Residential Design

Drawing LOWER FLOOR PLAN  
 Drawn By BC Date MARCH 06  
 Scale 1/4" = 1'-0"  
 Project