



ROOM SIZES ARE APPROXIMATE

MAIN FLOOR PLAN

2,272.10 SQUARE FEET




Bill Curtis
Associates
Inc. Design Ltd.
Phone 604-986-4550
Fax 604-986-4555
51 Louisa Avenue
North Vancouver, BC V7H 2Z5

Quality Residential Design

DWG: MAIN FLOOR PLAN
Drawn by: BC Date: MARCH 04
Scale: 1/4" = 1'-0"
Project:

2 of 7

BEEDEGROUP RESIDENCE
AT 3529 MATHERS AVENUE
WEST VANCOUVER

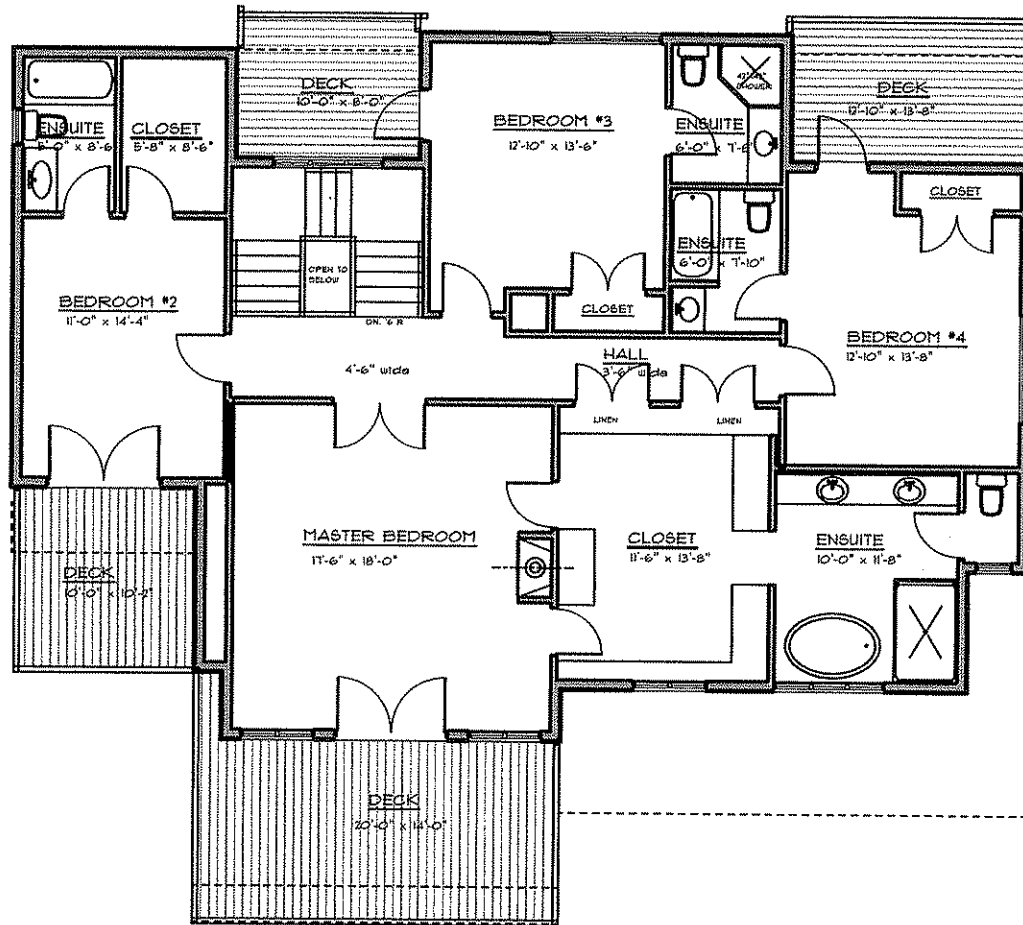

ROOM SIZES ARE APPROXIMATE

UPPER FLOOR PLAN

1,150.90 SQUARE FEET




Bill Curtis & Associates Design Ltd.
 Phone 604-986-4550
 Fax 604-986-4555
 51 Lonsdale Avenue
 North Vancouver, BC V7H 2E5

Quality Residential Design

Drawing UPPER FLOOR PLAN
 Drawn By ec Date MARCH 06
 Scale 1/4"=1'-0"
 Project

3 of 7

BEEDEGROUP RESIDENCE
 AT 3529 MATHERS AVENUE
 WEST VANCOUVER

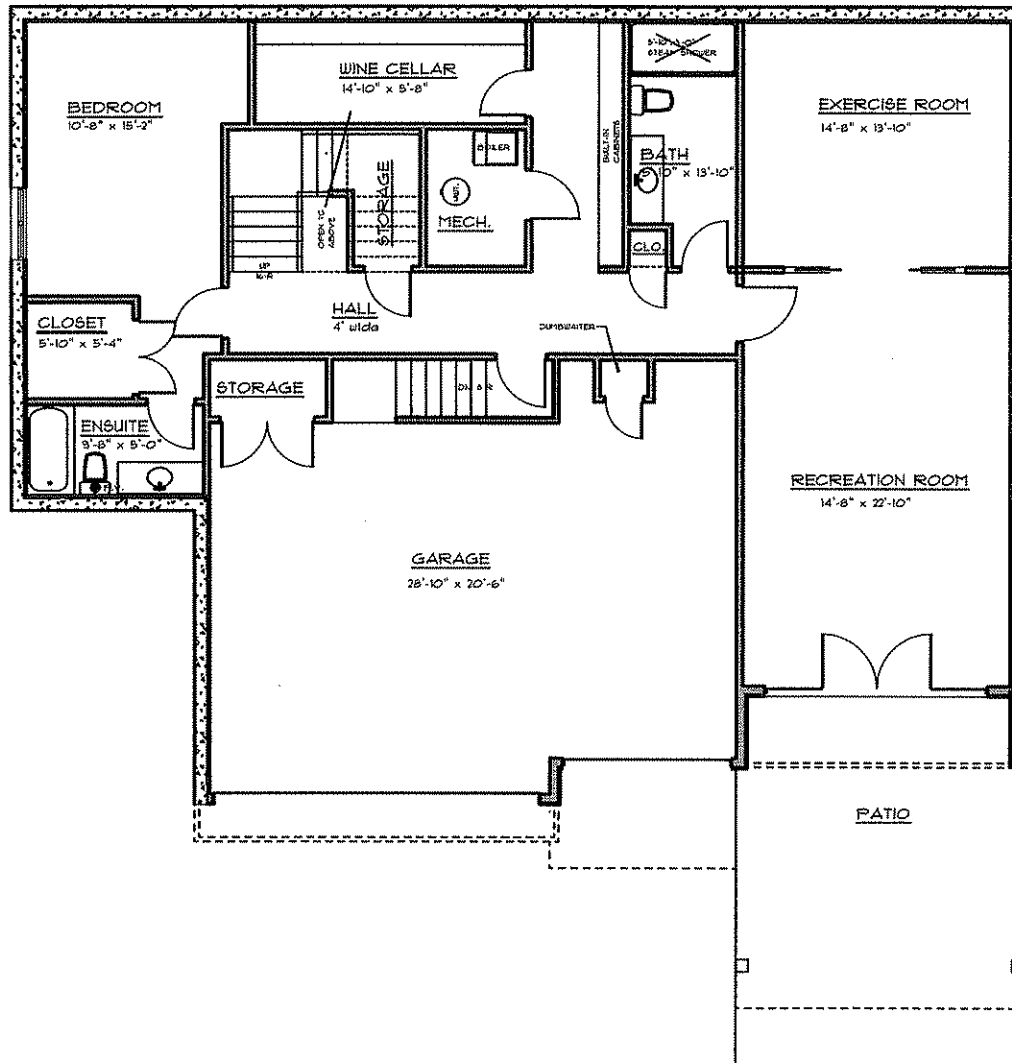


ROOM SIZES ARE APPROXIMATE

LOWER FLOOR PLAN

620 SQUARE FOOT GARAGE

TOTAL NET BASEMENT FOR - 271.0 SQUARE FEET

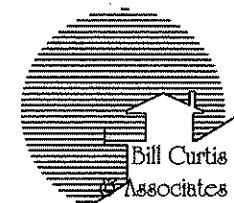

Bill Curtis
& Associates
Design Ltd.

Phone: 604-986-4550
Fax: 604-986-4555
51 Louisa Avenue
North Vancouver, BC V7M 2E5

Quality Residential Design

Drawing LOWER FLOOR PLAN

Drawn By BC Date MARCH 06

Scale 1/4" = 1'-0"

Project

BEEDEGROUP RESIDENCE
AT 3529 MATHERS AVENUE
WEST VANCOUVER