



- LEGEND:
- 4' HALOGEN POT LIGHT
 - CEILING HUNG FIXTURE
 - FLOOR RECEPTACLE
 - STAIR TREAD LIGHTING
 - FLOOR LIGHTING
 - LED LED LIGHT
 - 4' HALOGEN - WATER PROOF
 - WM WALL MOUNTED FIXTURE - 72" A.F.F.
 - EX. EXTERIOR WALL MOUNTED SCONCE- WATERPROOF
 - GARAGE DOOR LIGHTING FIXTURE
 - UNDERCABINET FLUCK LIGHT
 - LED STRIP LIGHTING
 - RECEPTACLE

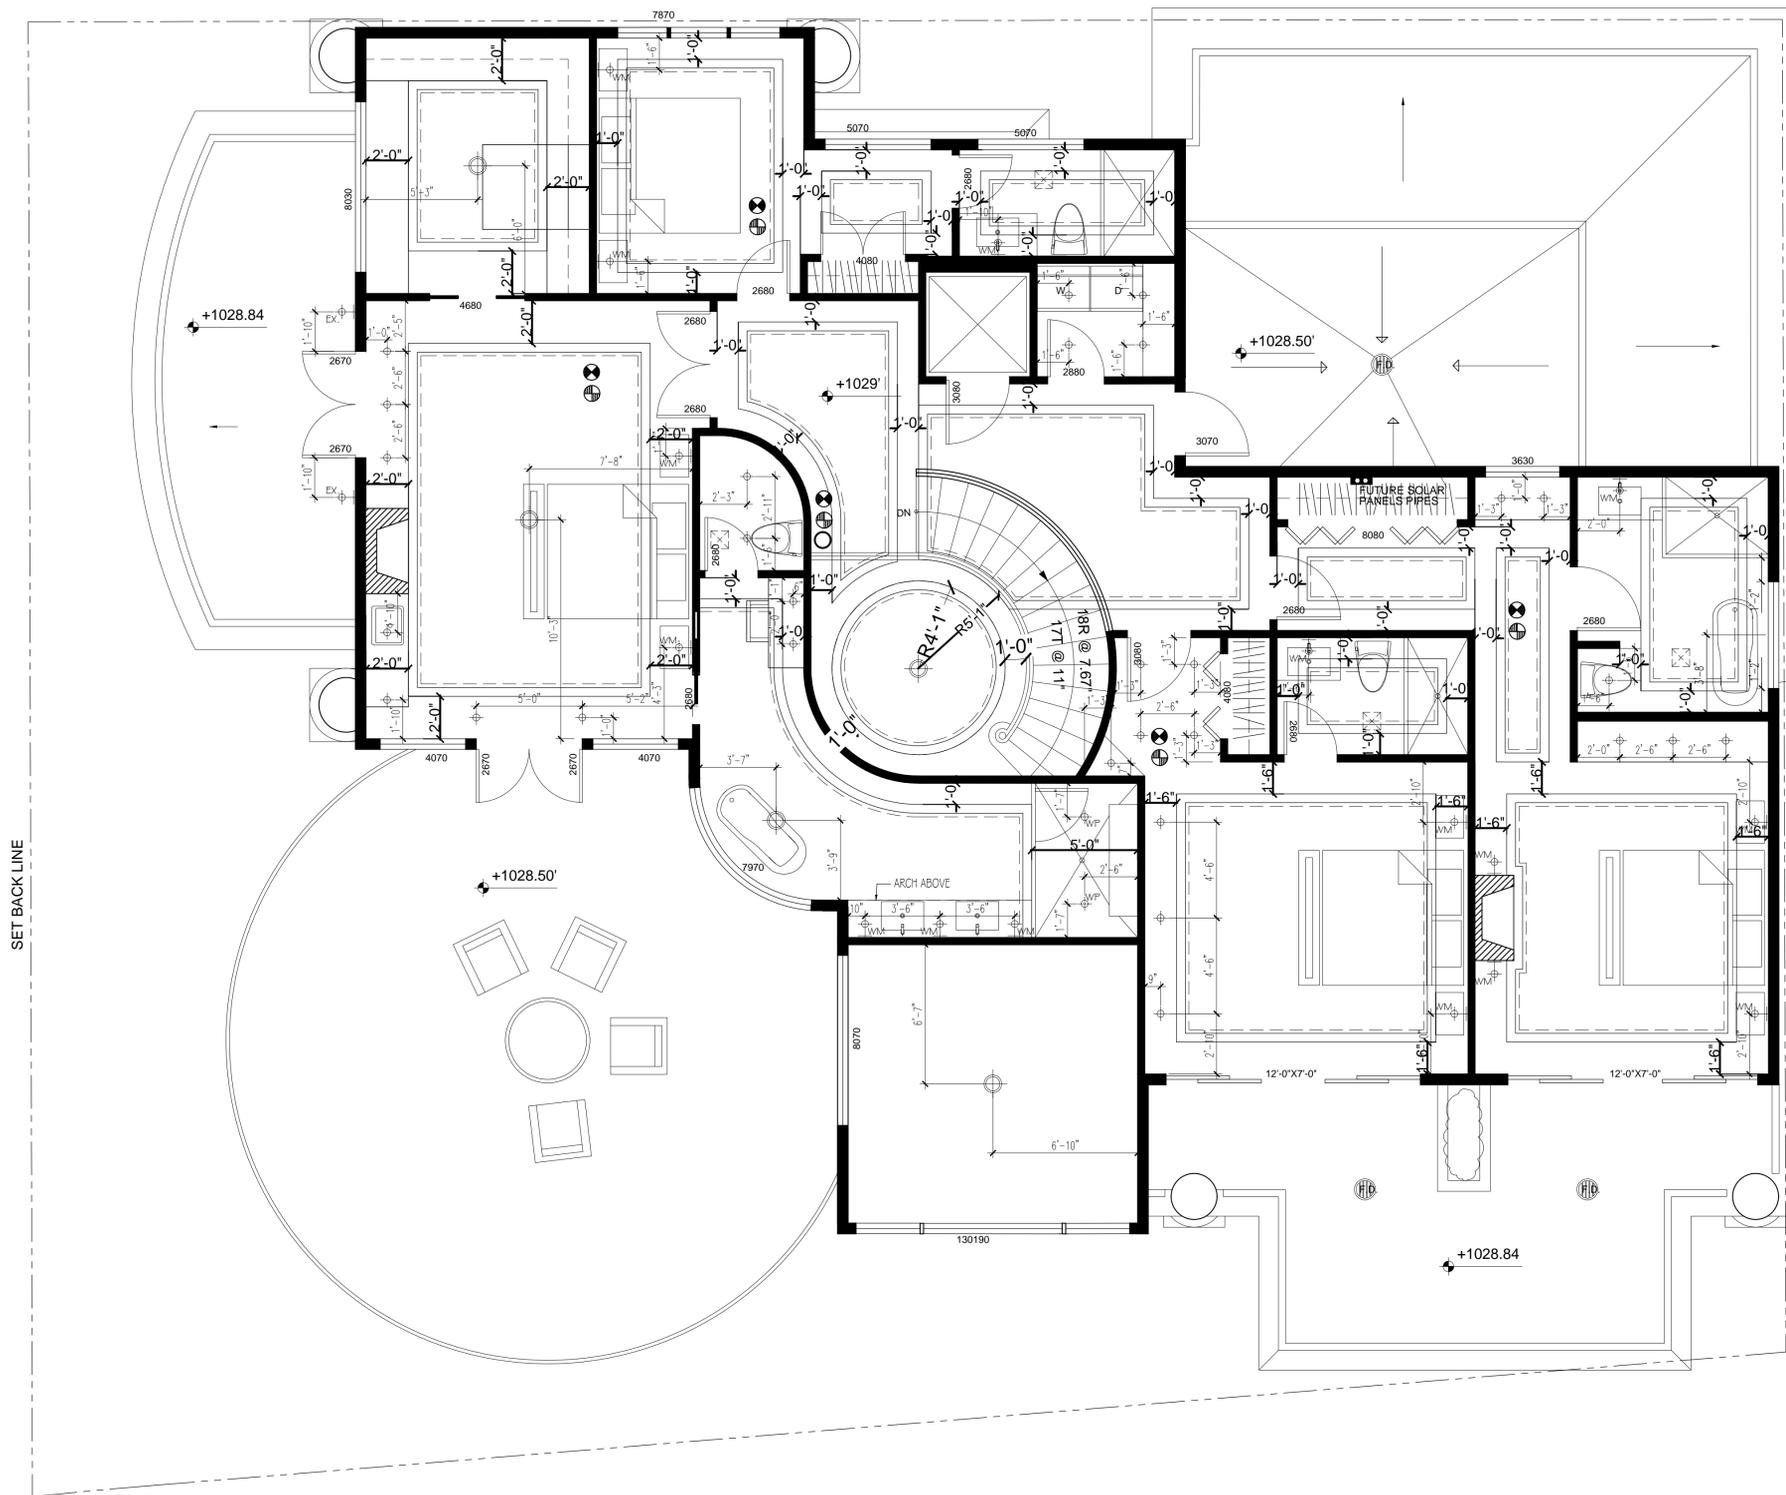

- LEGEND:
- SMOKE ALARM
 - PHOTO ELECTRIC ALARM
 - CO DETECTOR
 - EXHAUST FAN

NOTE:
BEDROOMS WINDOW EGRESS TO HAVE A MIN. UNOBSTRUCTED OPENING OF 3.77 S.F. WITH NO DIM LESS THAN 15"

UPPER FLOOR PLAN
AREA:2,455.37SQ. FT.

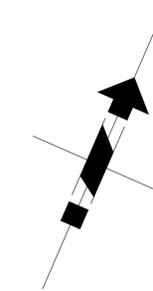

COPYRIGHT RESERVED.
THIS PLAN AND DESIGN ARE, AND AT ALL TIMES REMAIN THE EXCLUSIVE PROPERTY OF THE FX40 BUILDING DESIGN CORPORATION AND MAY NOT BE USED OR REPRODUCED WITHOUT WRITTEN CONSENT. WRITTEN DIMENSIONS SHALL HAVE PRECEDENCE OVER SCALED DIMENSIONS. CONTRACTORS SHALL VERIFY AND BE RESPONSIBLE FOR ALL DIMENSIONS AND CONDITIONS ON THE JOB. THIS OFFICE SHALL BE INFORMED OF ANY VARIATION FROM THE DIMENSIONS AND CONDITIONS SHOWN ON THE DRAWING. CONTRACTORS SHALL ENSURE THAT ALL CONSTRUCTION WILL COMPLY TO ALL APPLICABLE BUILDING CODES. FX40 BUILDING DESIGN CORPORATION WILL NOT ACCEPT RESPONSIBILITY FOR VARIATIONS OR MODIFICATIONS MADE TO THESE PLANS.

FX40
BUILDING DESIGN CORPORATION

Ph: (604) 922-6092
F: (604) 922-6081
1557 MARINE DRIVE
-WEST VANCOUVER-
V7V 1H9
www.FX40.com

PROJECT:
NEW BUILDING AT
795 ANDOVER
WEST VANCOUVER

DRAWING TITLE:
UPPER FLOOR
PLAN

DRAWING TITLE:	
DATE: APRIL 2016	DRAWING No.
SCALE: 1/4" = 1'-0"	A-23
DRAWN BY: S.Z.	
APPROVED BY: D.C.	

JUNE 08, 2016
DESTROY ALL DRAWINGS PREVIOUS TO