



1 2 3 4 5 6 7 8 9 10 11 12 13 14 15 16 17 18 19 20 21 22 23

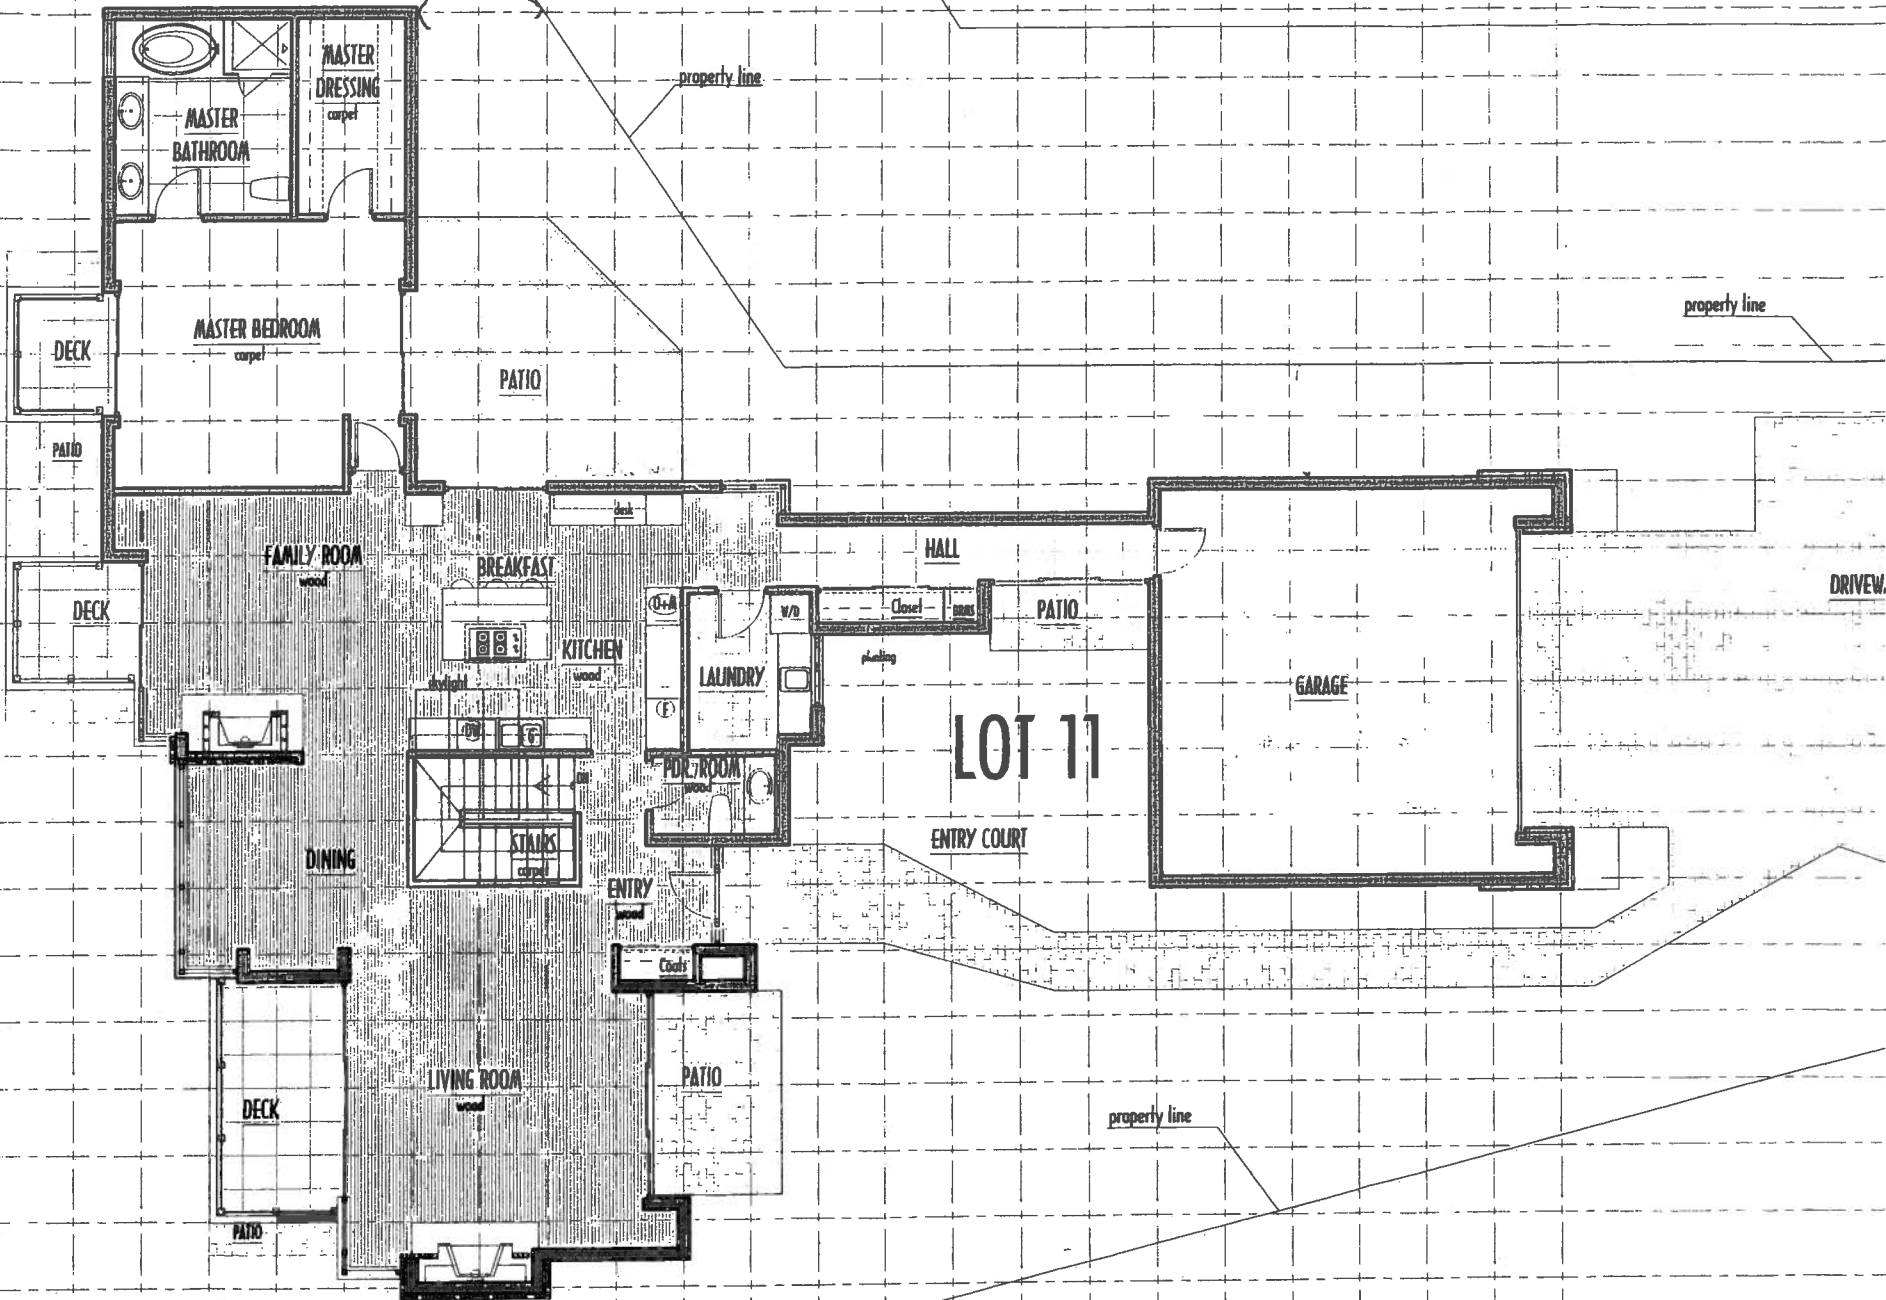

1 2 3 4 5 6 7 8 9 10 11 12 13 14 15 16 17 18 19 20 21 22 23


1 2 3 4 5 6 7 8 9 10 11 12 13 14 15 16 17 18 19 20 21 22 23

A
B
C
D
E
F
G
H
I
J
K
L
M
N
O
P
Q
R
S
T

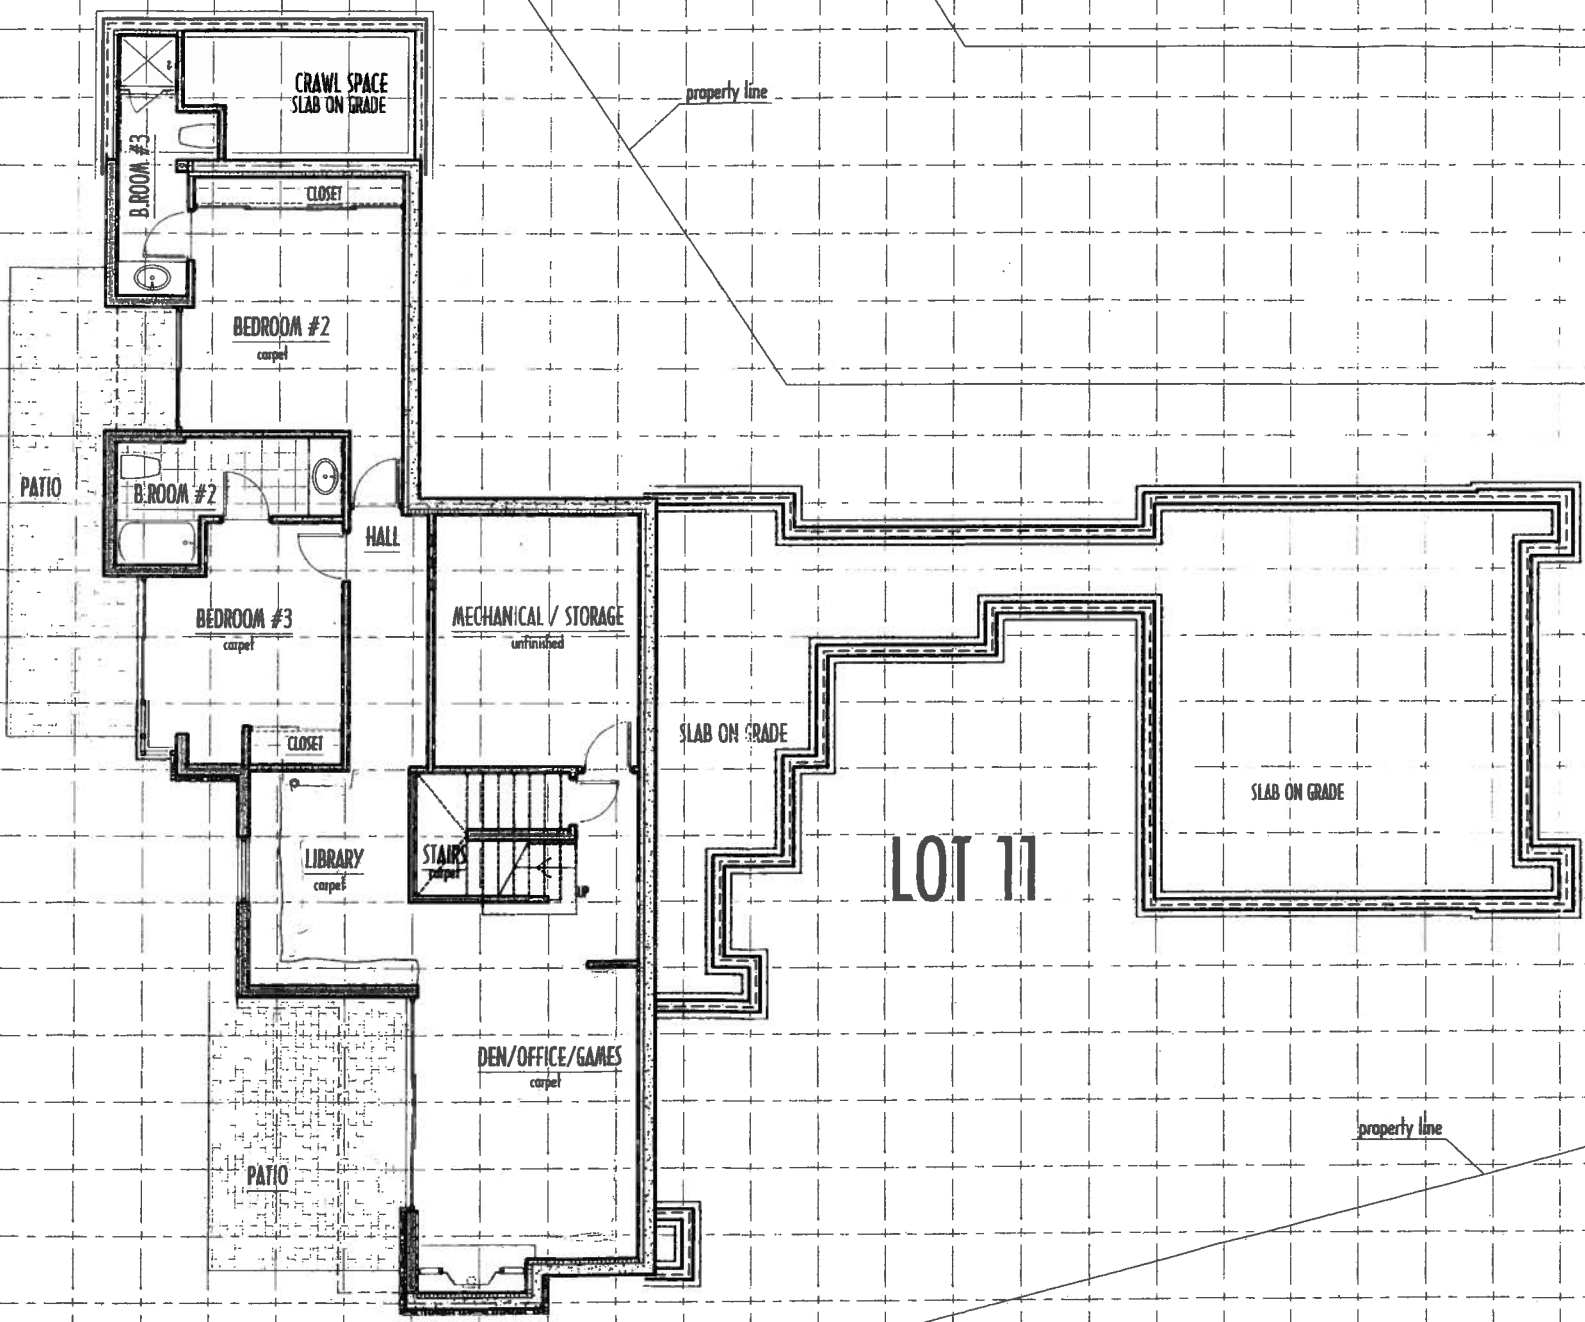


1 2 3 4 5 6 7 8 9 10 11 12 13 14 15 16 17 18 19 20 21 22 23

1 2 3 4 5 6 7 8 9 10 11 12 13 14 15 16 17 18 19 20 21 22 23

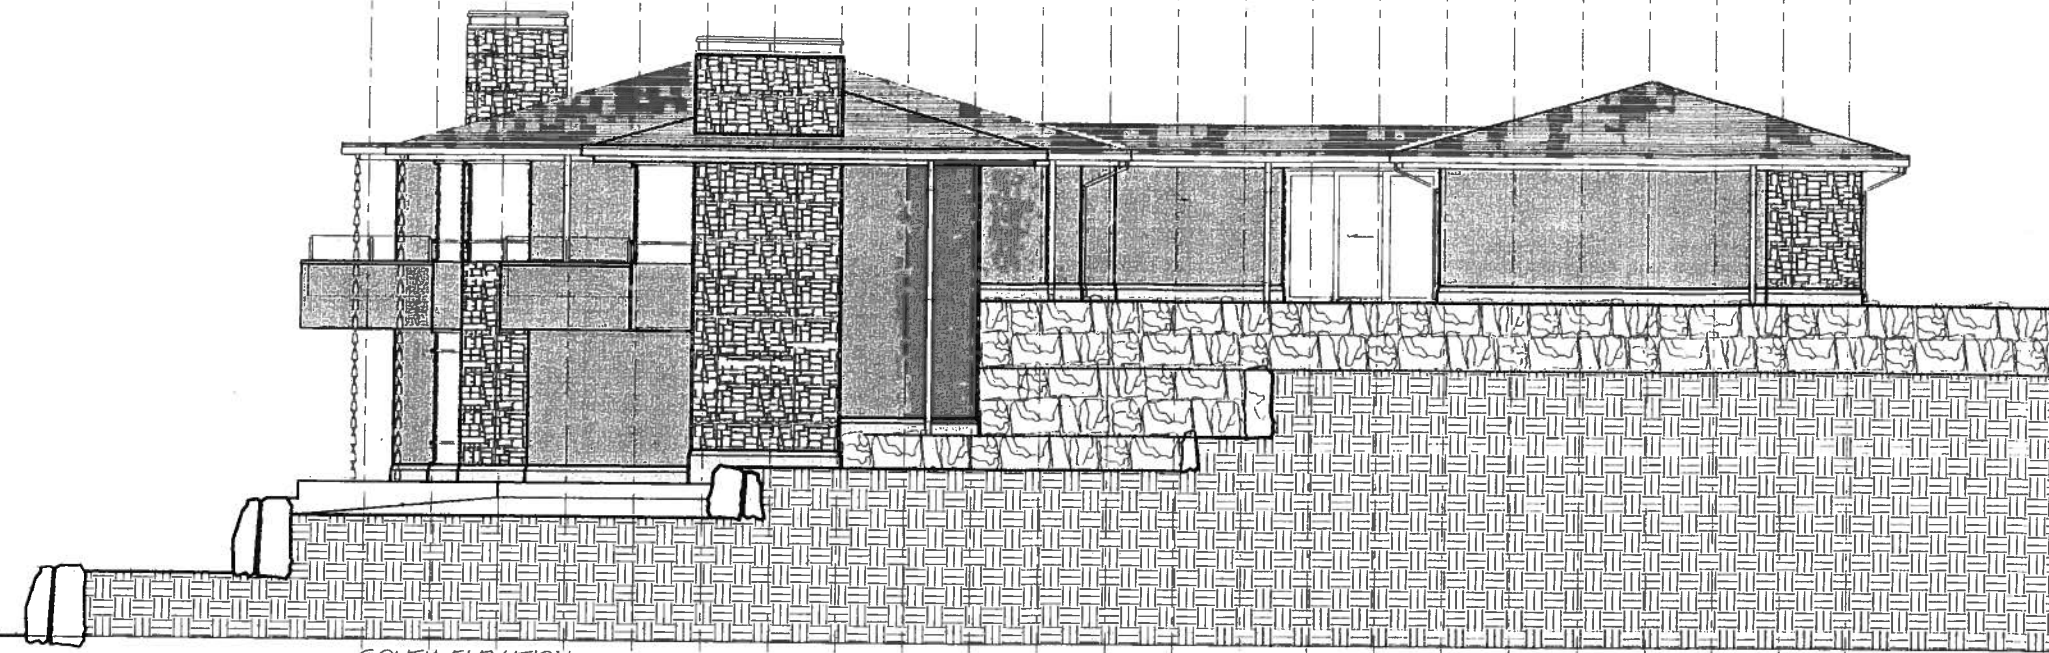

SOUTH ELEVATION

23 22 21 20 19 18 17 16 15 14 13 12 11 10 9 8 7 6 5 4 3 2 1

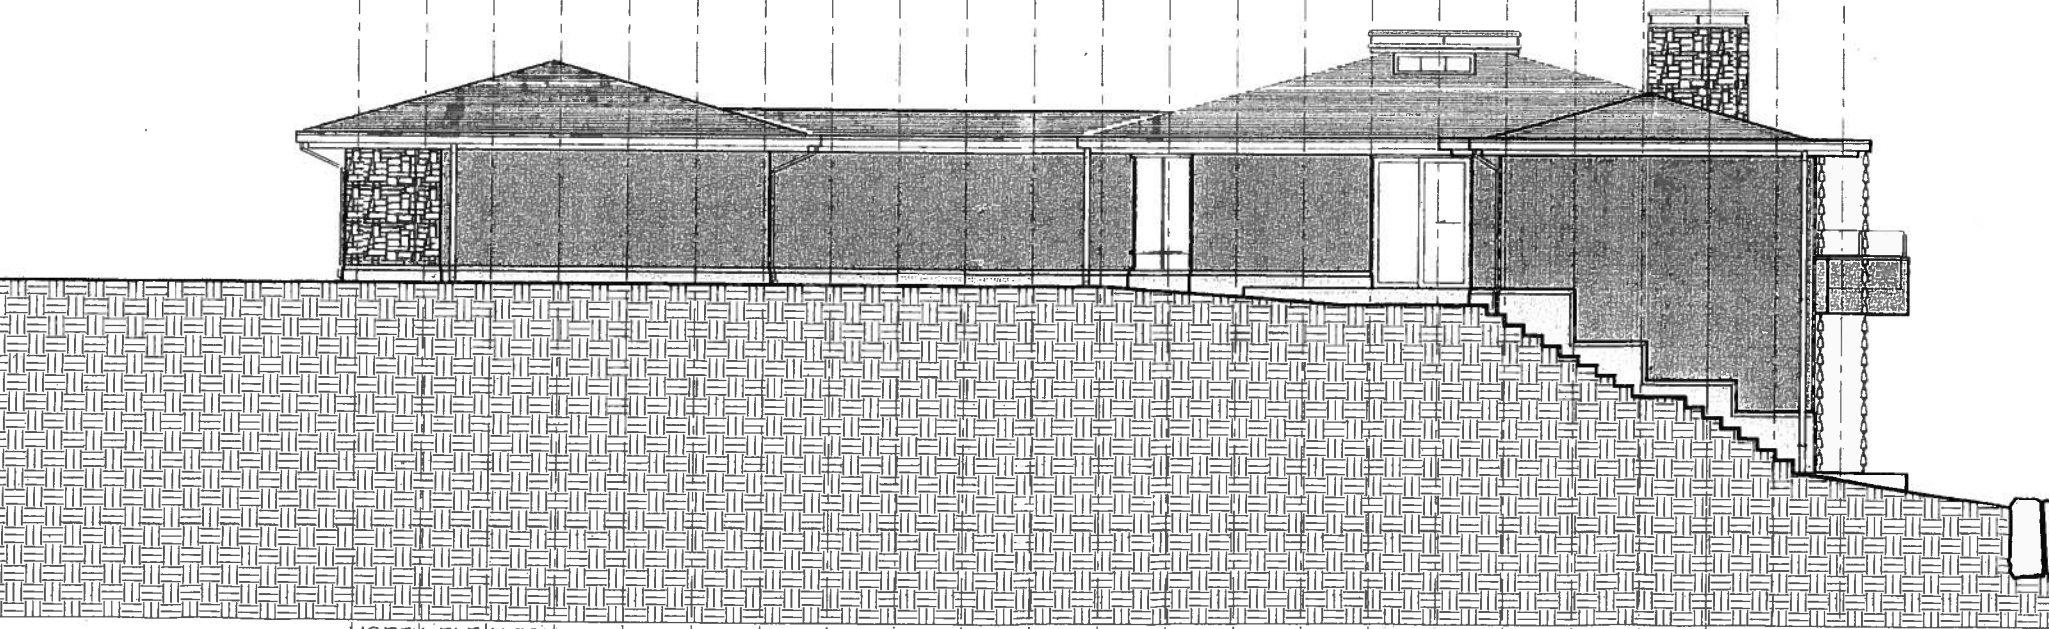


NORTH ELEVATION


THESE DRAWINGS INCLUDING THE PRINCIPLES OF DESIGN AND CONCEPT, IS THE PROPERTY AND COPYRIGHT OF AND IS SUBMITTED BY HOLLINGWORTH ARCHITECTURE INC. WITH THE UNDERSTANDING THAT IT IS NOT TO BE REPRODUCED, COPIED OR LOANED IN WHOLE OR IN PART. THIS DOCUMENT IS AN INSTRUMENT OF SERVICE CONTRACT AND DELIVERABLES OF THE DESIGN AND DRAWING ARE THE PROPERTY OF HOLLINGWORTH ARCHITECTURE INC.

SOUTH E

HEADLAND PARK
4960 MEADFIELD RD.

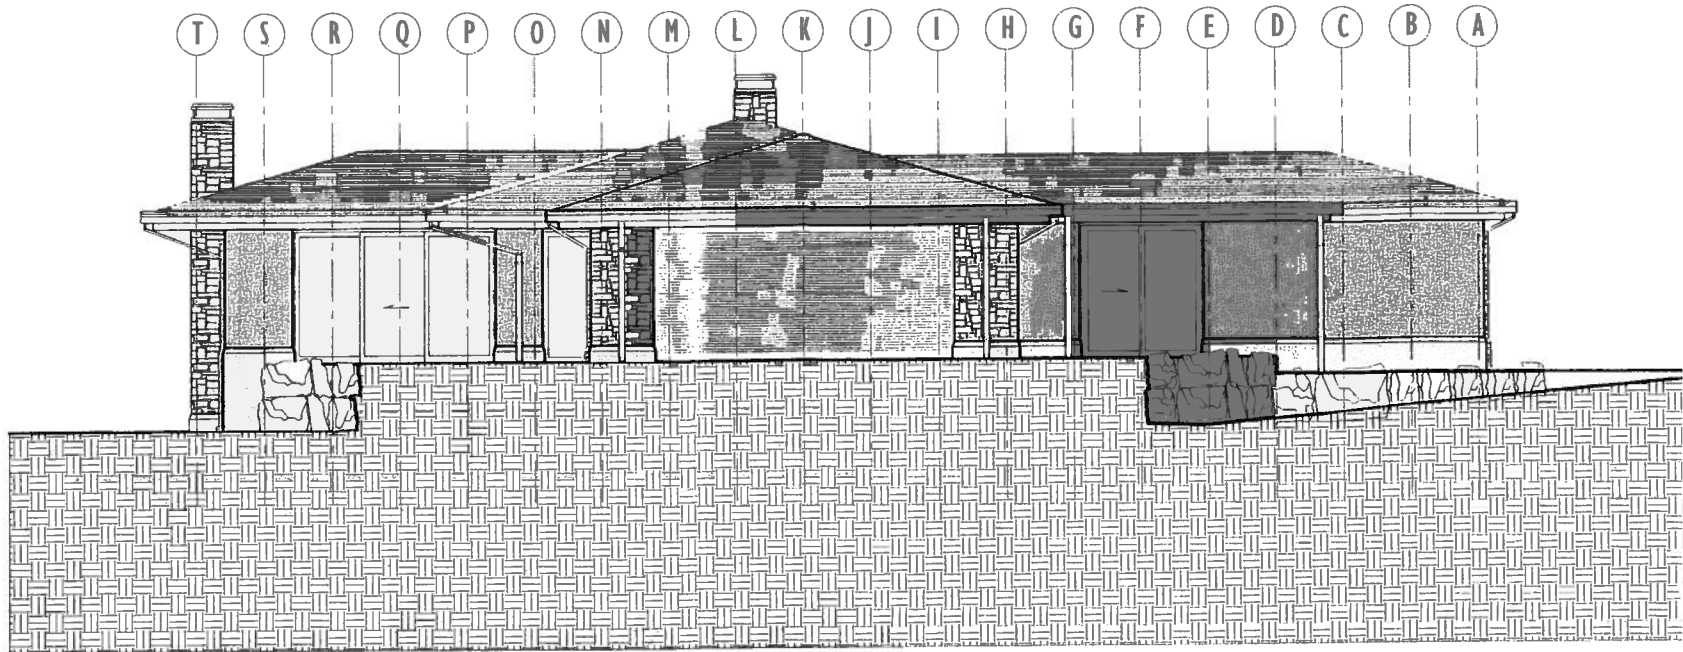

EAST ELEVATION

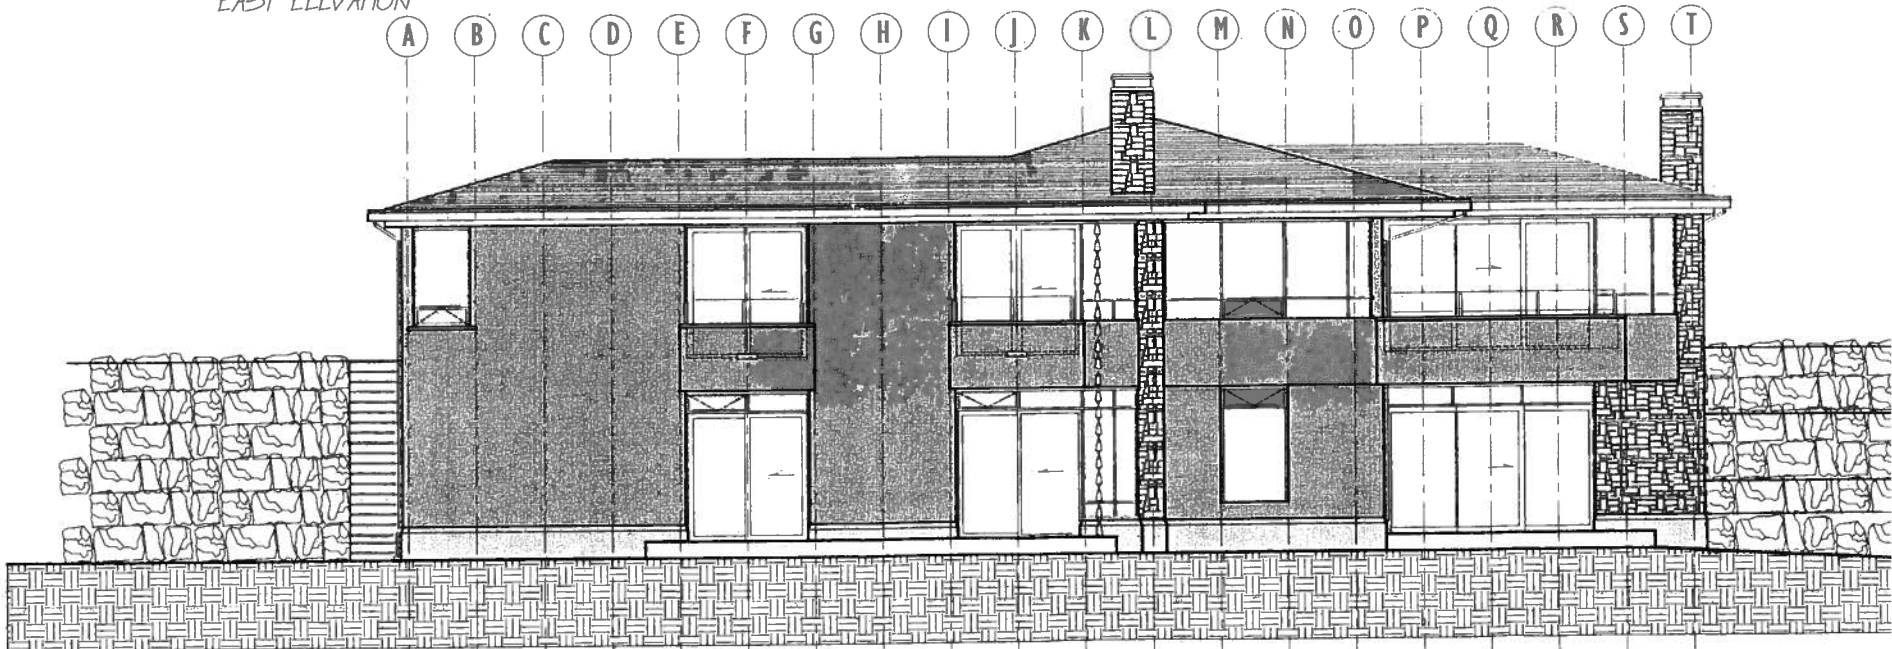

WEST ELEVATION

THIS DRAWING INCLUDES THE PRINCIPLES OF DESIGN AND CONCEPT IS THE PROPERTY AND COPYRIGHT OF AND IS SUBMITTED BY HEADLAND ARCHITECTURE INC. WITH THE UNDERSTANDING THAT IT IS NOT TO BE REPRODUCED, COPIED OR LOANED IN WHOLE OR IN PART. THIS DOCUMENT IS AN INSTRUMENT OF SERVICE, CONFIDENTIAL AND UNLESS OTHERWISE SPECIFIED IN WRITING IS THE PROPERTY OF HEADLAND ARCHITECTURE INC. THIS DRAWING IS NOT TO BE USED BY ANY PARTY THAT THE CONSULTANT, ARCHITECT

EAST AND WEST

HEADLAND
4960 HEADFIELD